

PHARMA 1 HUMANITAS BEAUTY HOTEL



PHARMA 1 HUMANITAS BEAUTY HOTEL

THE FUTURE SCENARIO OF OUR PROJECT UNDER THE GUIDANCE OF THE SCIENTIFIC TEAM OF PHARMA1HUMANITAS HOLDINGS LTD WILL BE TO CARRY OUT BEAUTY TREATMENTS, EVEN WITH SPECIFIC INTERVENTIONS, IN A HIGH-LEVEL MEDICAL CONTEXT BUT IN A LUXURY HOTEL, TO PROMOTE TOURISM IN THE NATION WHERE THE PROJECT WILL TAKE PLACE



THREE-DIMENSIONAL VIEWS OF THE PHARMA1HUMANITAS BEAUTY FUTURE HOTEL COMPLEX (THE AESTHETIC VEST, THE CUT OF THE OPENINGS, WINDOWS, ETC. IS PURELY INDICATIVE). (THE AESTHETIC VEST, THE CUT OF THE OPENINGS, WINDOWS, ETC. IS PURELY INDICATIVE)

PHARMA 1 HUMANITAS BEAUTY HOTEL



THREE-DIMENSIONAL VIEWS OF THE PHARMA1HUMANITAS BEAUTY FUTURE HOTEL COMPLEX (THE AESTHETIC VEST, THE CUT OF THE OPENINGS, WINDOWS, ETC. IS PURELY INDICATIVE). (THE AESTHETIC VEST, THE CUT OF THE OPENINGS, WINDOWS, ETC. IS PURELY INDICATIVE)

PHARMA 1 HUMANITAS BEAUTY HOTEL

THE OPERATION WILL BE IN THE FOLLOWING MEDICAL FIELDS: RHINOPLASTY, BICHECTOMY, HIGH-LEVEL AESTHETIC SURGERY, BLEPHAROPLASTY, FACE LIFTING, OTOPLASTY, BREAST RESHAPING, LIPOSUCTION, GYNAECOMASTIA, AND OTHER SPECIFIC AESTHETIC MEDICINE OPERATIONS. AS FAR AS AESTHETIC MEDICINE IS CONCERNED, WE DEAL WITH INTERVENTIONS FOR THE CARE AND BEAUTY OF PEOPLE. HEALTH TOURISM FUTURE PROJECT



PHARMA 1 HUMANITAS BEAUTY HOTEL



**PHARMA1HUMANITAS HOLDINGS LTD
STAFF WILL BE COMPOSED OF HIGHLY
SPECIALIZED PROFESSIONALS, WITH PARTICULAR
ATTENTION DEDICATED TO THE MEDICAL SECTOR.
EMPLOYEES WITH INTERNATIONAL
EXPERIENCE WILL BE SELECTED WHO ARE ABLE TO
RELATE TO CLIENTS FROM ALL OVER THE WORLD.**

PHARMA 1 HUMANITAS BEAUTY HOTEL



THREE-DIMENSIONAL VIEWS OF THE PHARMA1HUMANITAS BEAUTY FUTURE HOTEL COMPLEX (THE AESTHETIC VEST, THE CUT OF THE OPENINGS, WINDOWS, ETC. IS PURELY INDICATIVE). (THE AESTHETIC VEST, THE CUT OF THE OPENINGS, WINDOWS, ETC. IS PURELY INDICATIVE)

THE HIGH-LEVEL AESTHETIC MEDICINE CLINICAL COMPLEX WILL BE USED AS A CLINICAL INTERVENTION FACILITY. THEREFORE WITH NURSING ROOMS, MEDICAL AND OPERATING ROOMS, ALSO IN THE DENTAL & SURGICAL SECTOR, EQUIPPED WITH ALL THE TECHNOLOGY NECESSARY TO SATISFY THE CUSTOMER REQUESTS FORESEEN BY THE HOTEL OF PHARMA1HUMANITAS BEAUTY OFFER.



PHARMA 1 HUMANITAS BEAUTY HOTEL



. THREE-DIMENSIONAL VIEWS OF THE FUTURE ROOM OF BEAUTY HOTEL COMPLEX (THE AESTHETIC VEST, THE CUT OF THE OPENINGS, WINDOWS, ETC. IS PURELY INDICATIVE). (THE AESTHETIC VEST, THE CUT OF THE OPENINGS, WINDOWS, ETC. IS PURELY INDICATIVE)

PHARMA 1 HUMANITAS BEAUTY HOTEL



. THREE-DIMENSIONAL VIEWS OF THE FUTURE ROOM OF BEAUTY HOTEL COMPLEX (THE AESTHETIC VEST, THE CUT OF THE OPENINGS, WINDOWS, ETC. IS PURELY INDICATIVE). (THE AESTHETIC VEST, THE CUT OF THE OPENINGS, WINDOWS, ETC. IS PURELY INDICATIVE)

PHARMA 1 HUMANITAS BEAUTY HOTEL




**FUTURE PROJECT SCENARIO:
INFRARED SAUNA, ONE OF
THE MOST INNOVATIVE
TECHNOLOGIES THAT WILL
BE INSTALLED INSIDE OUR
FACILITIES.**



PHARMA 1 HUMANITAS BEAUTY HOTEL



PHARMA 1 HUMANITAS BEAUTY HOTEL

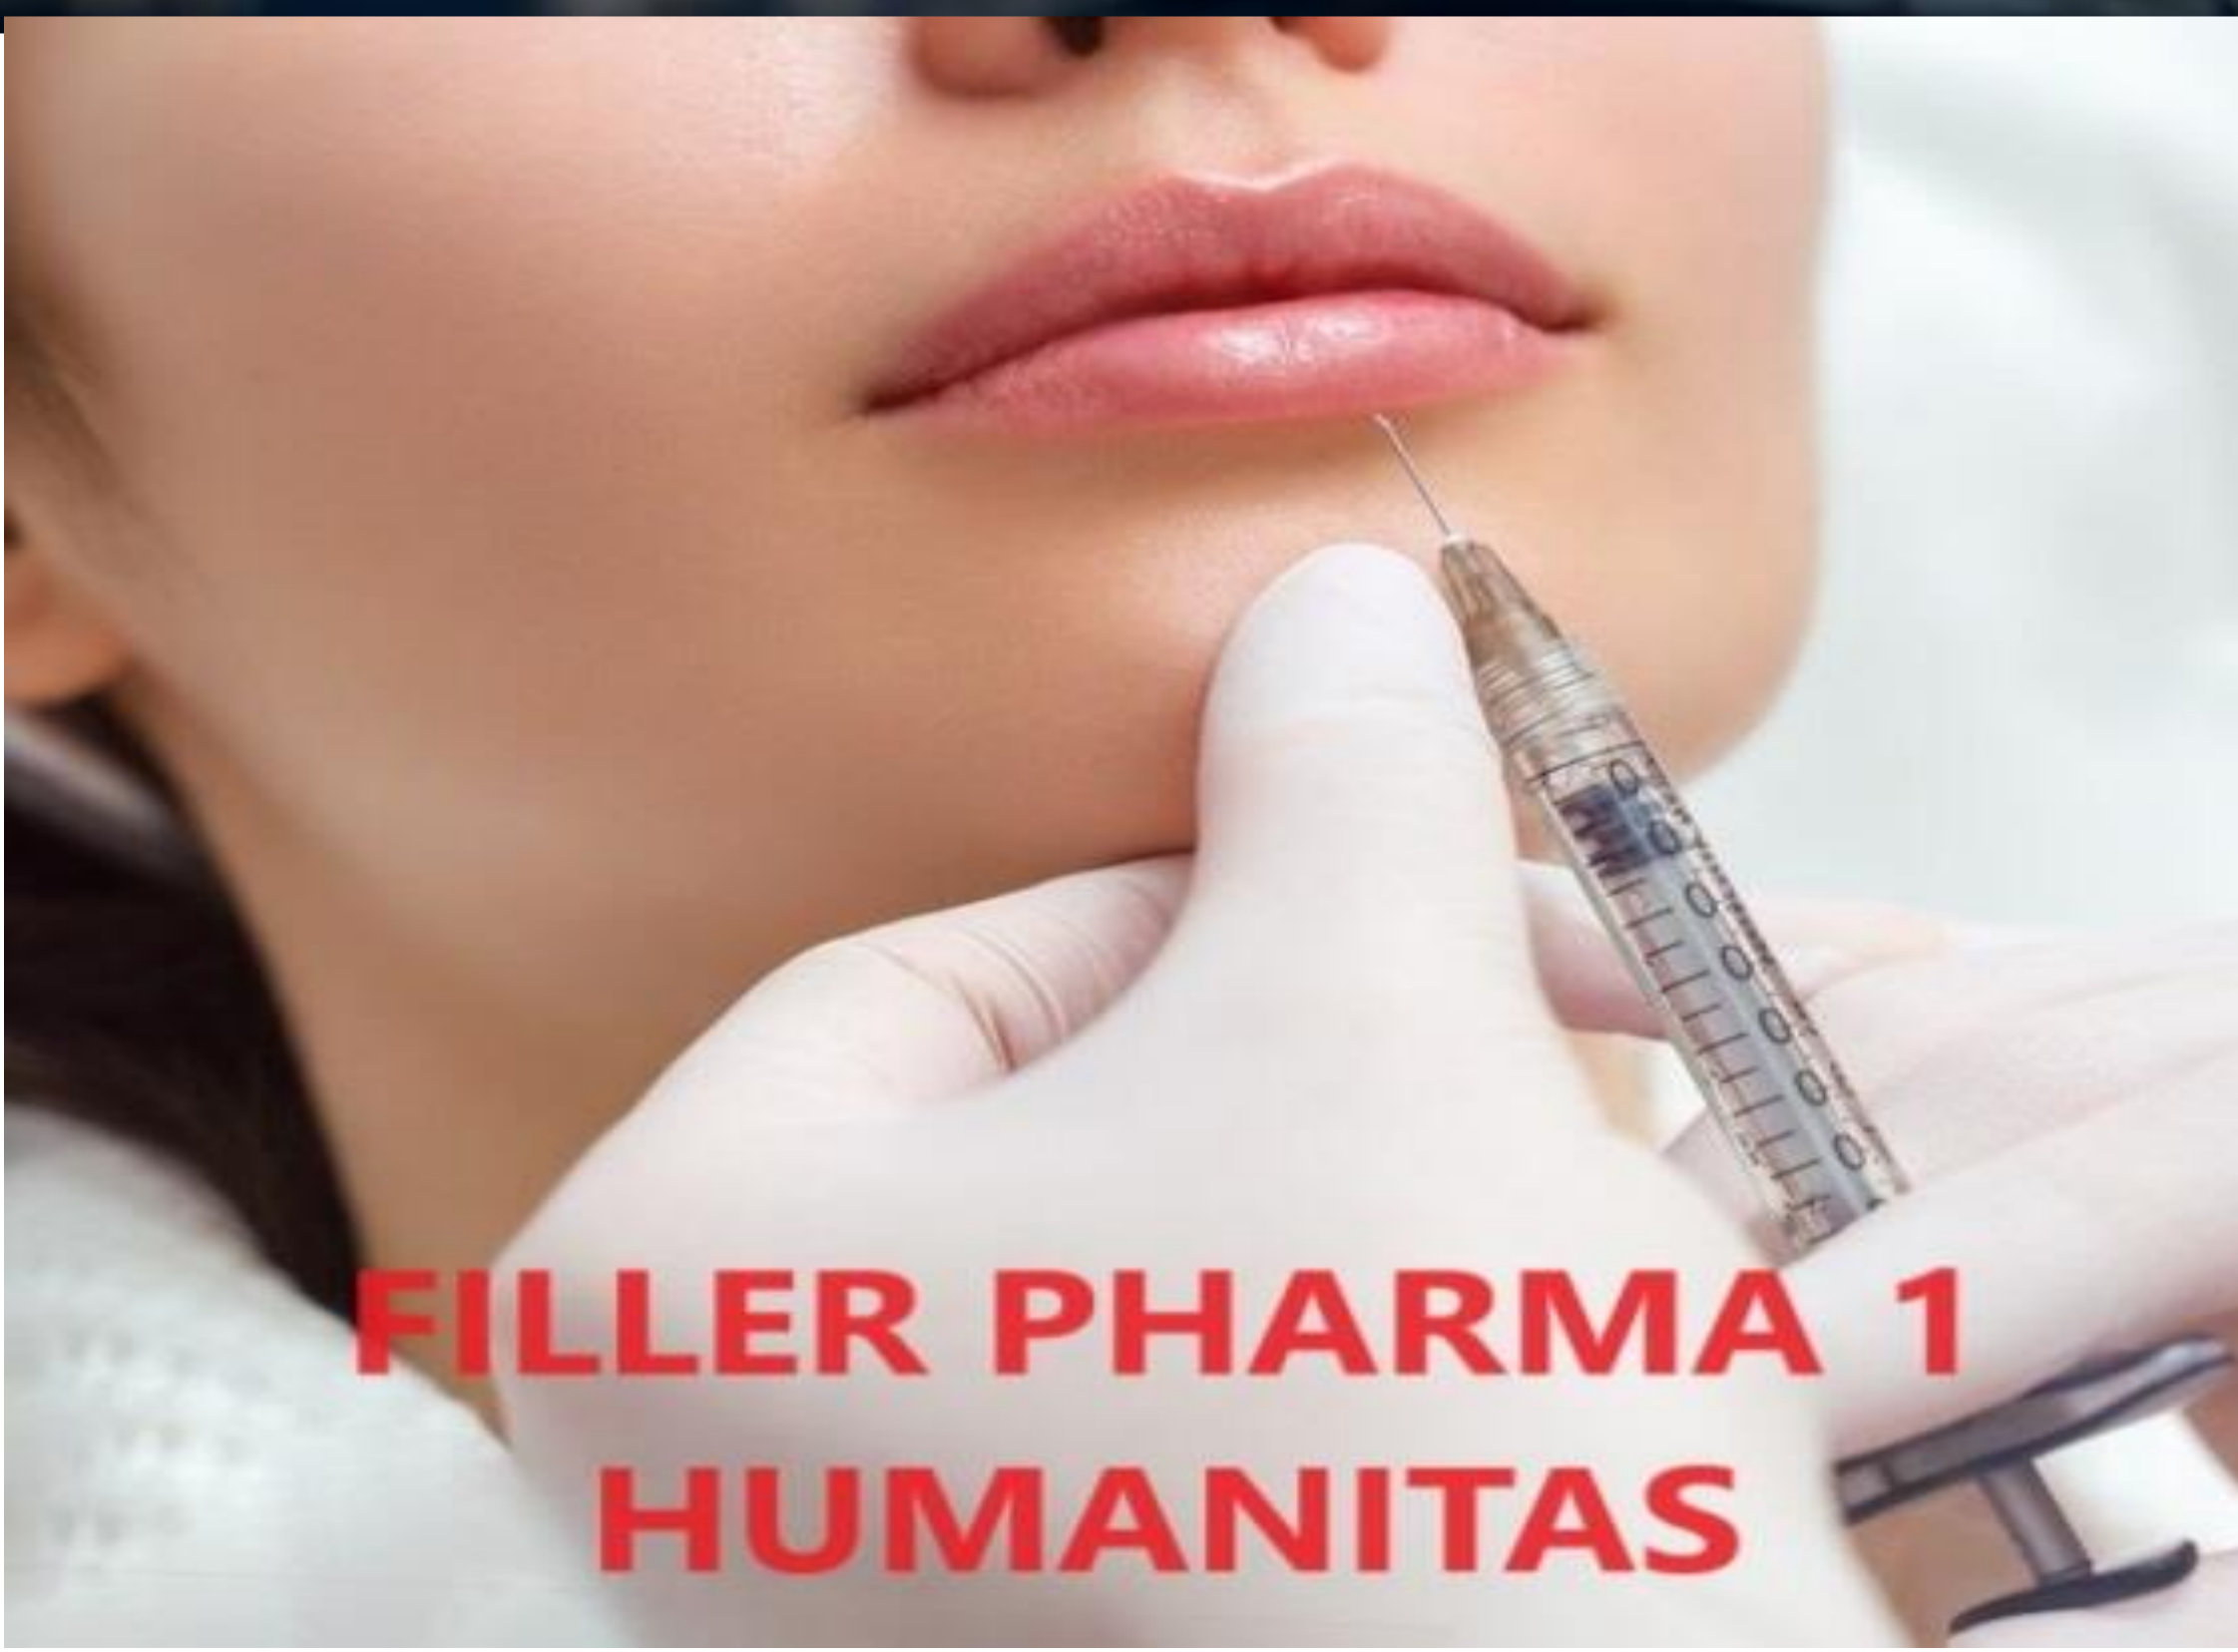


**FILLER PHARMA 1
HUMANITAS**

PHARMA 1 HUMANITAS BEAUTY HOTEL

Regime delle Aree - scala 1:500




PHARMA 1 HUMANITAS BEAUTY HOTEL

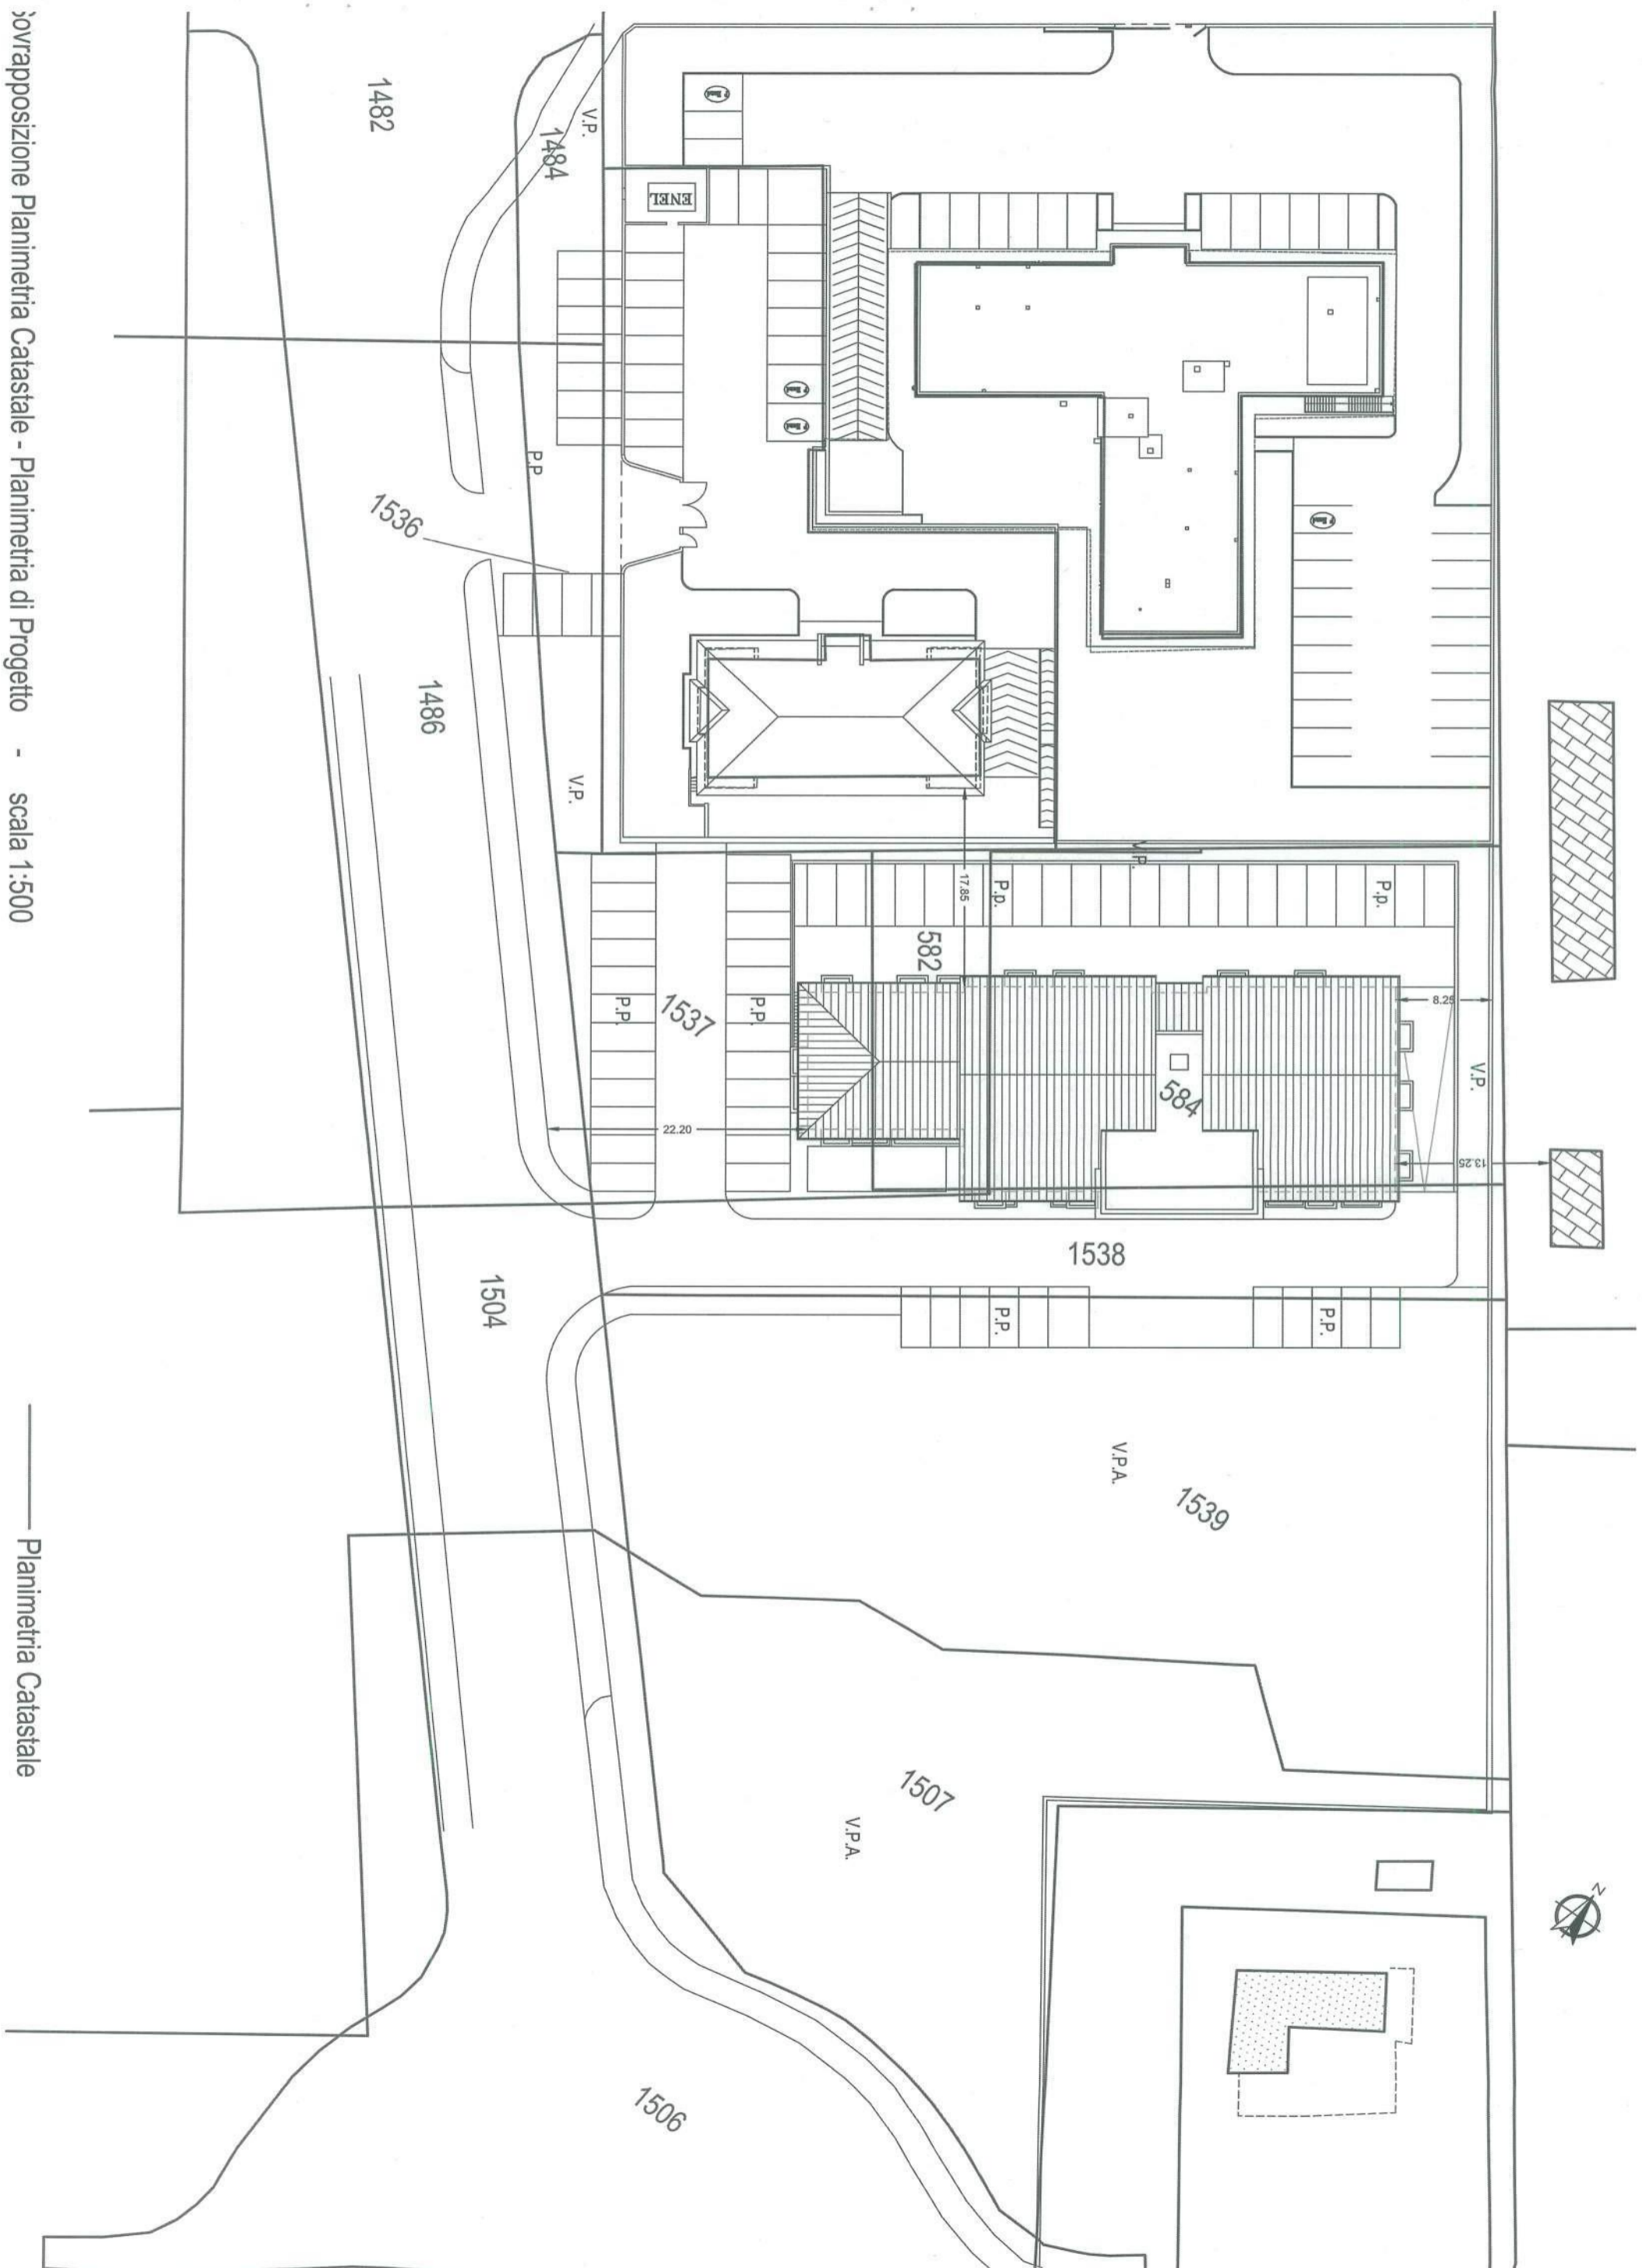


sovrapposizione Planimetria Catastale - Planimetria di Progetto - scala 1:500

Planimetria Catastale

PHARMA 1 HUMANITAS BEAUTY HOTEL

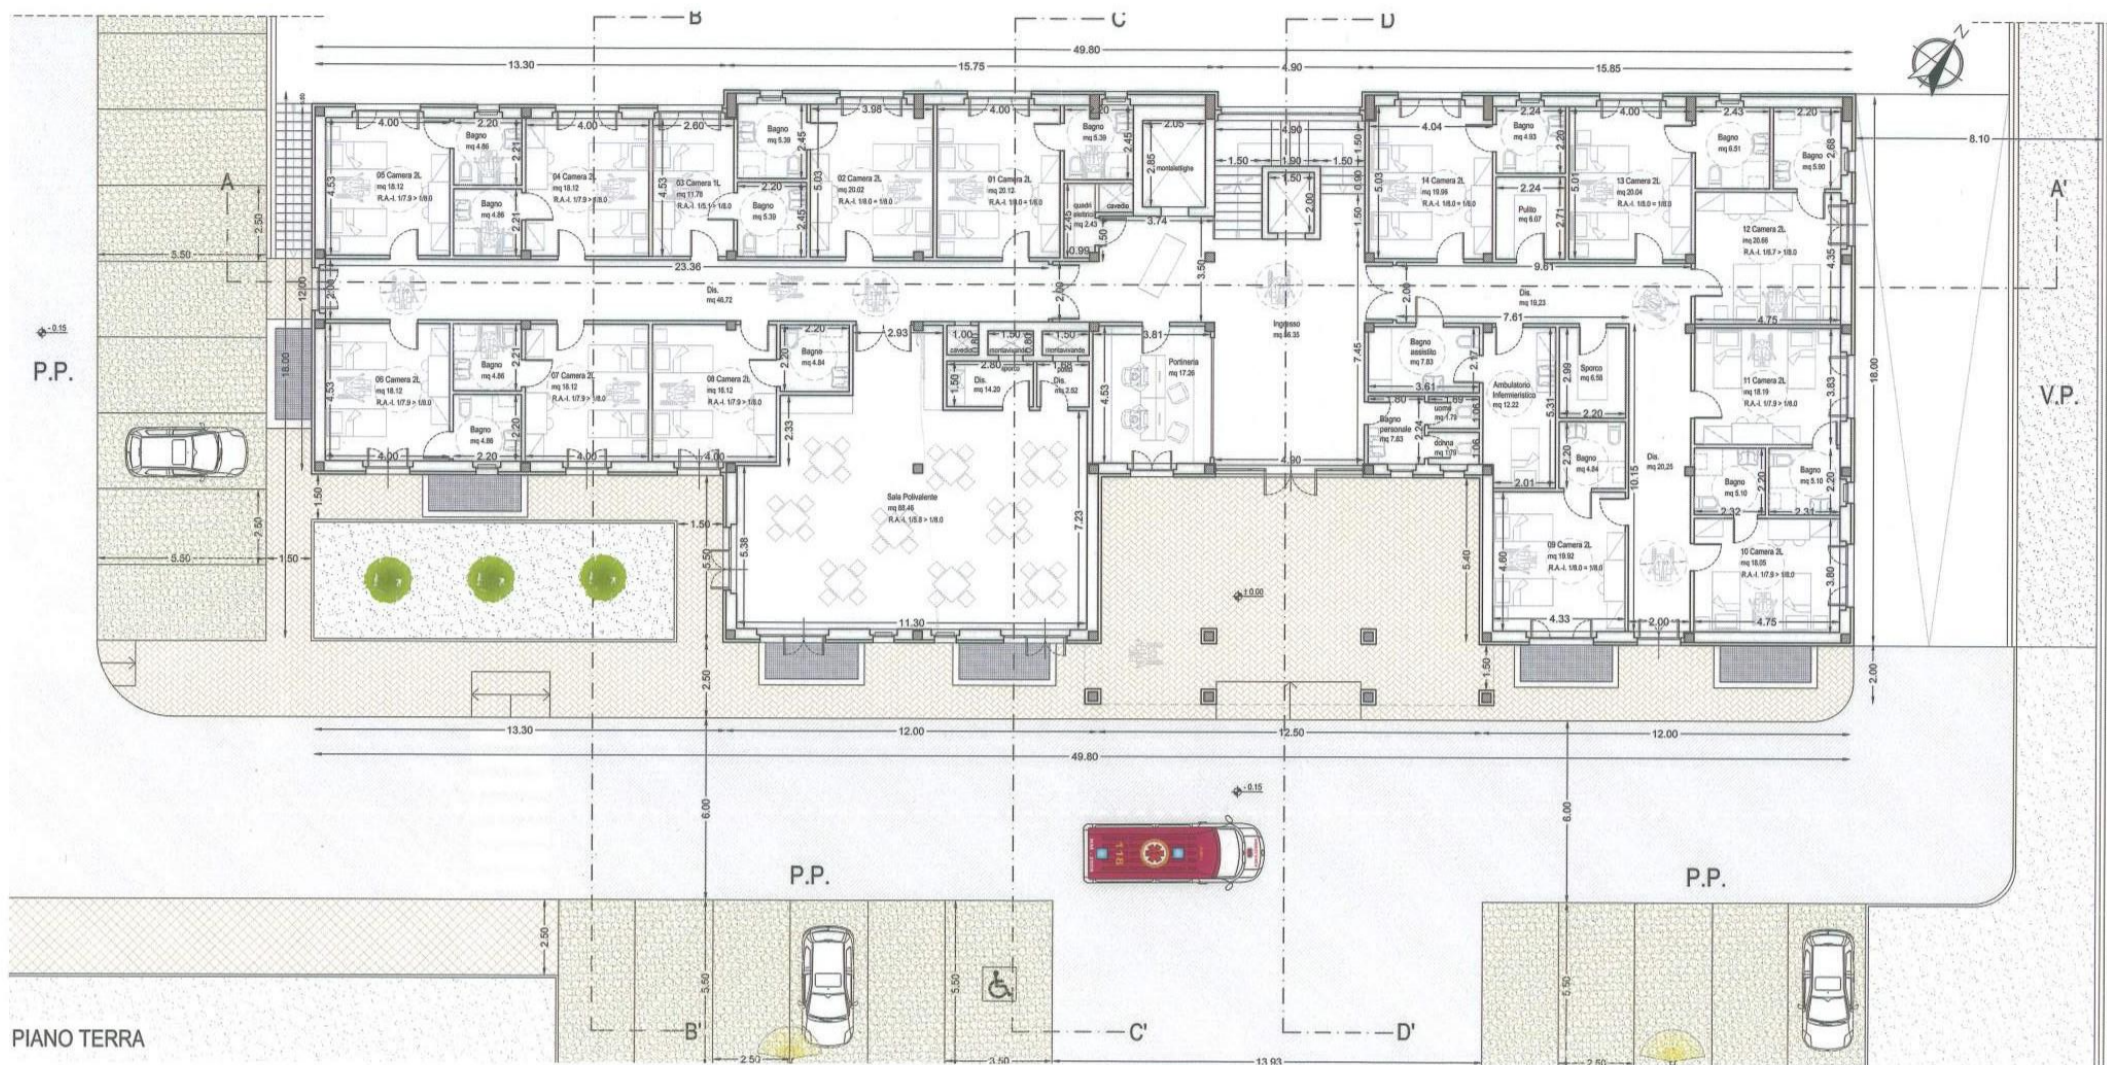

PHARMA 1 HUMANITAS BEAUTY HOTEL

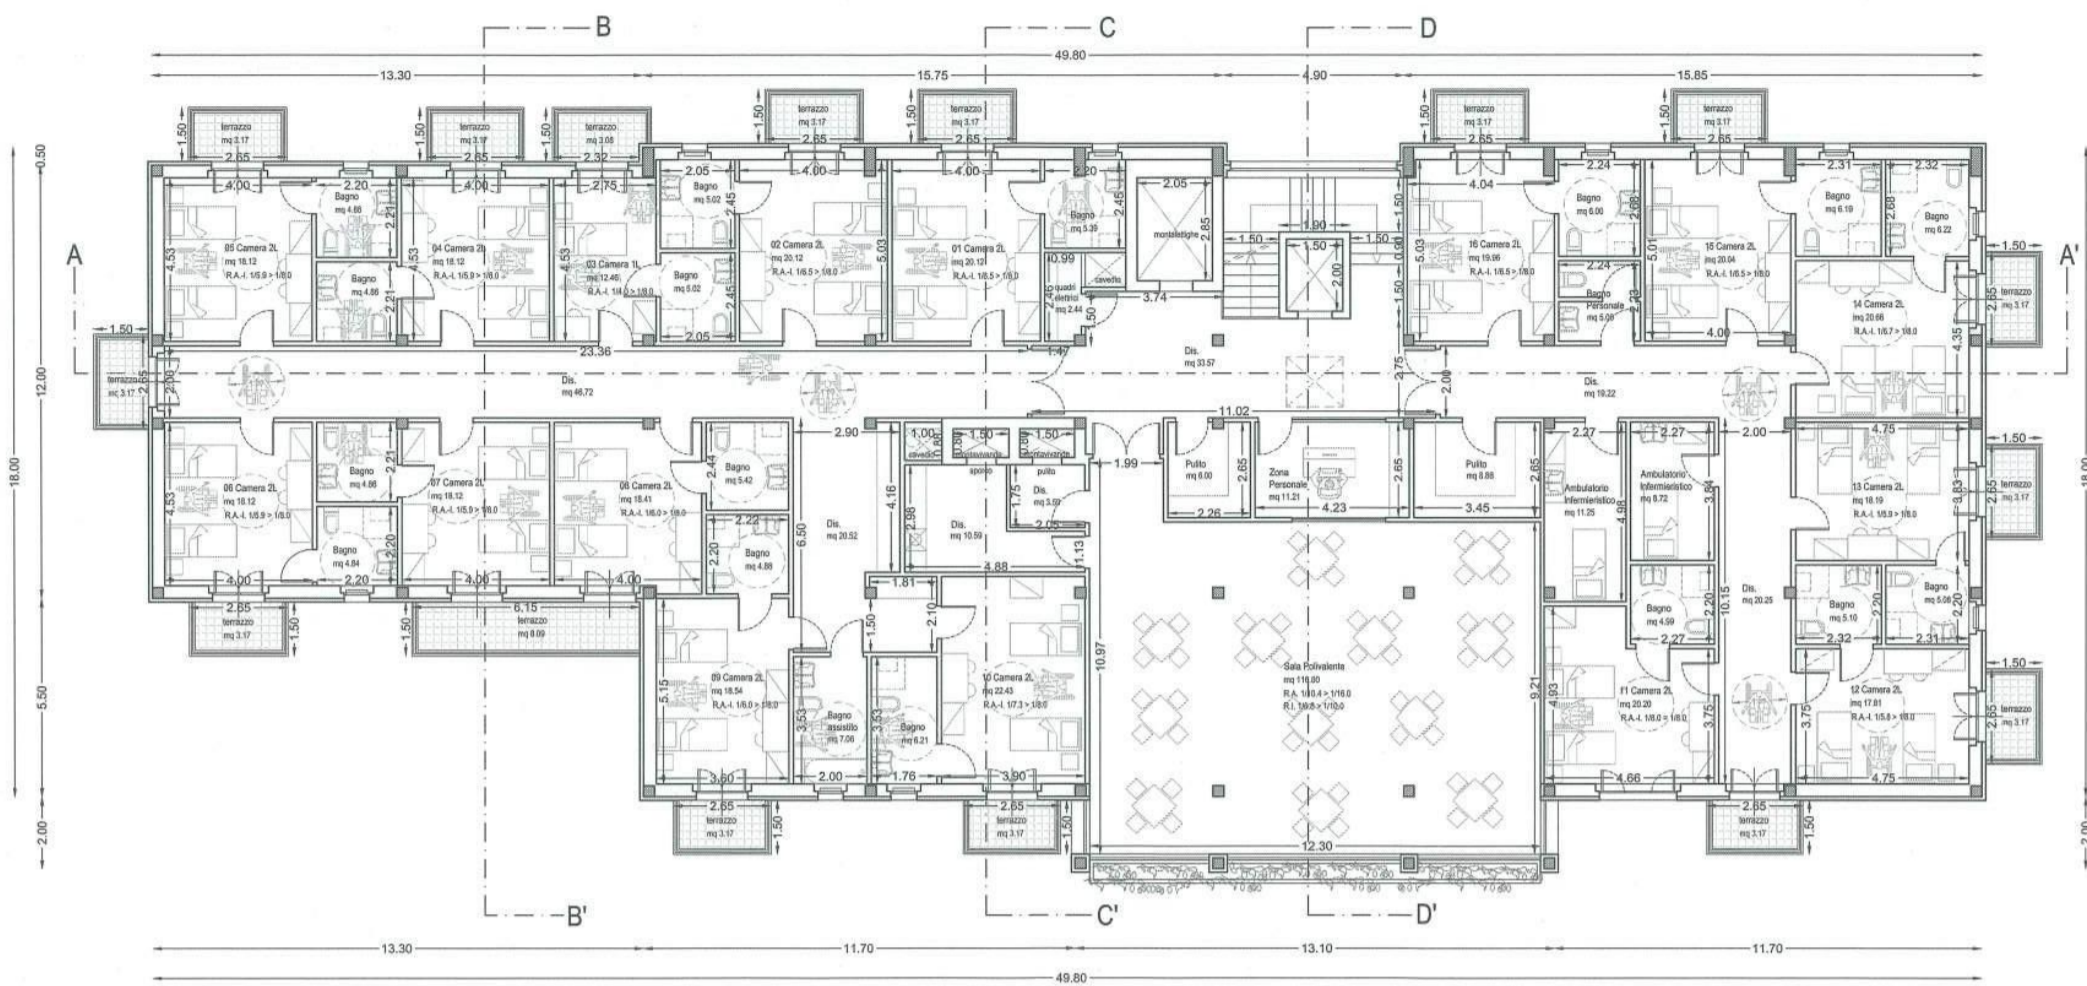

PIANO PRIMO

PHARMA1 HUMANITAS BEAUTY HOTEL

COURTYARD GREEN PARK AREA




PHARMA1 HUMANITAS BEAUTY HOTEL



PROSPETTO



RETRO-PROSPETTO

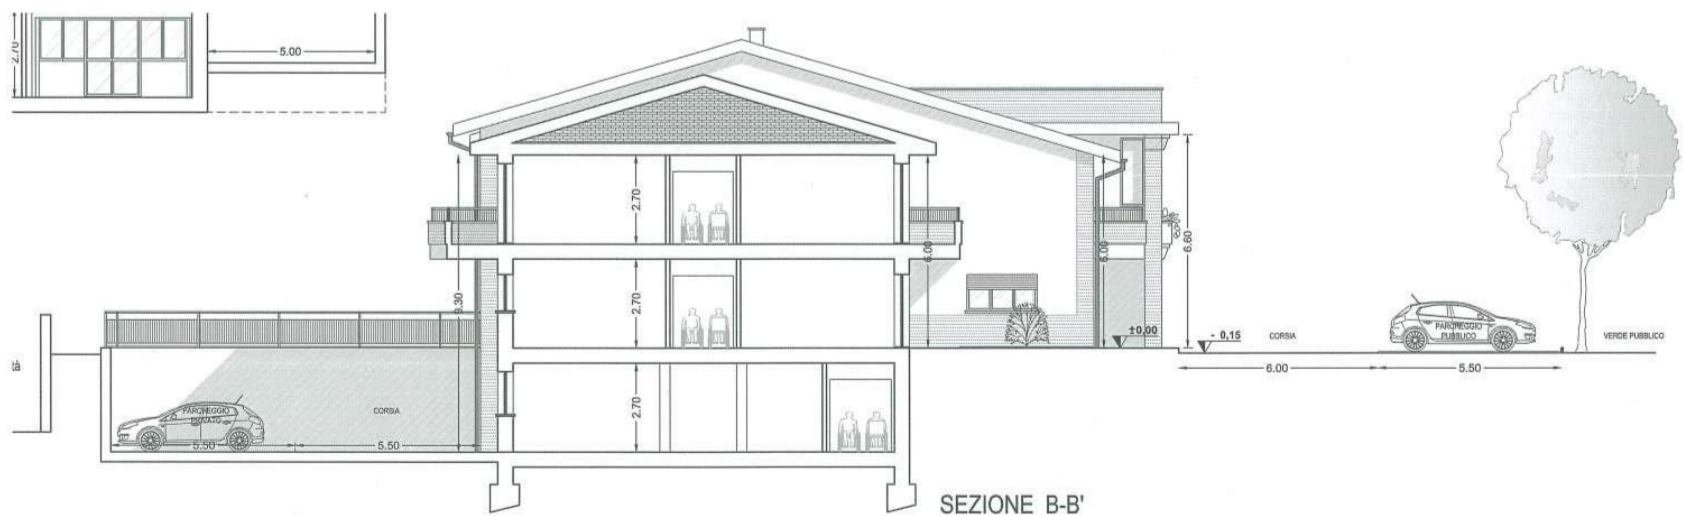

SEZIONE B-B'

This feasibility study material is for the personal use of the owner of the company

Pharma1humanitas holdings ltd and is covered by copyright.

Reproduction or reuse, even partial, is strictly prohibited, pursuant to and for the purposes of the copyright law (L.

22.04.1941/n. 633). This project it is owner the Italian group

represented by the owner of company CEO of

pharma1humanitas holdings ltd.

Email:pharma1humanitas@gmail.com

Website:www.pharma1humanitas.com